

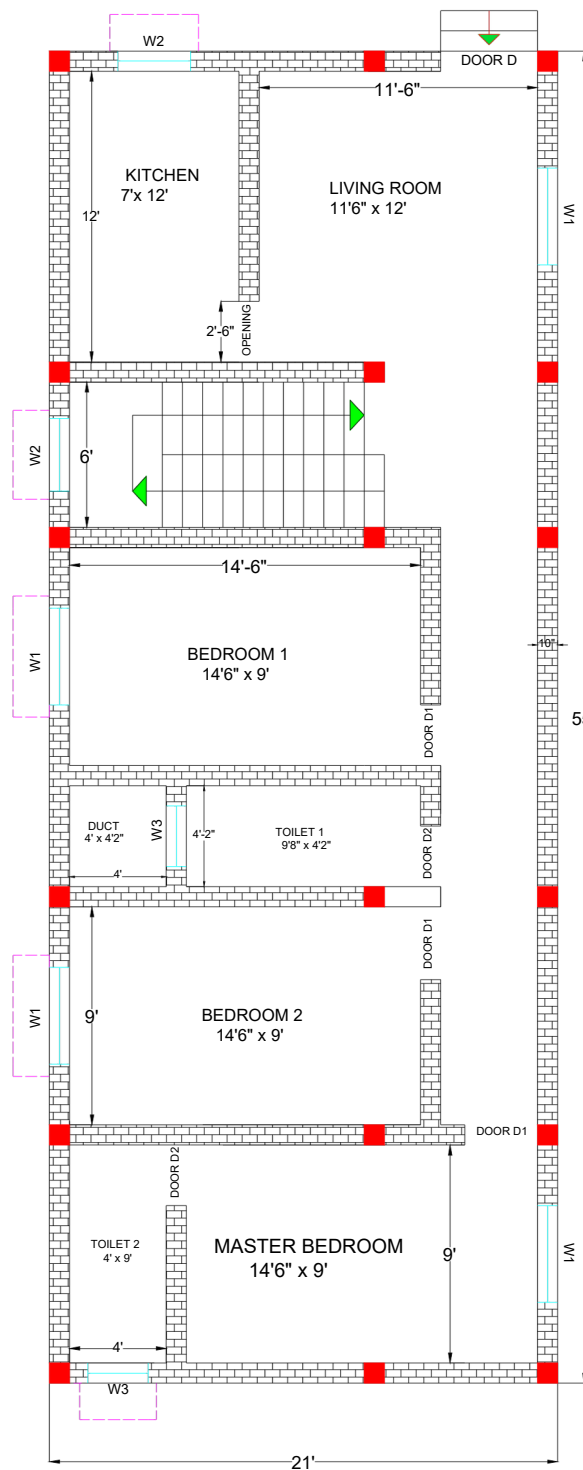


DOOR AND WINDOW SCHEDULE			
SI NO	NAME	SIZE	SILL HEIGHT
1	DOOR D	4' x 7'	0'
2	DOOR D1	3' x 7'	0'
3	DOOR D2	2'6" x 7'	0'
4	WINDOW W1	4' x 4'	3'
5	WINDOW W2	3' x 4'	3'
6	WINDOW W3	2'6" x 4'	3'

NOTE - ALL WALL THICKNESS 10" UNLESS OTHERWISE SPECIFIED.

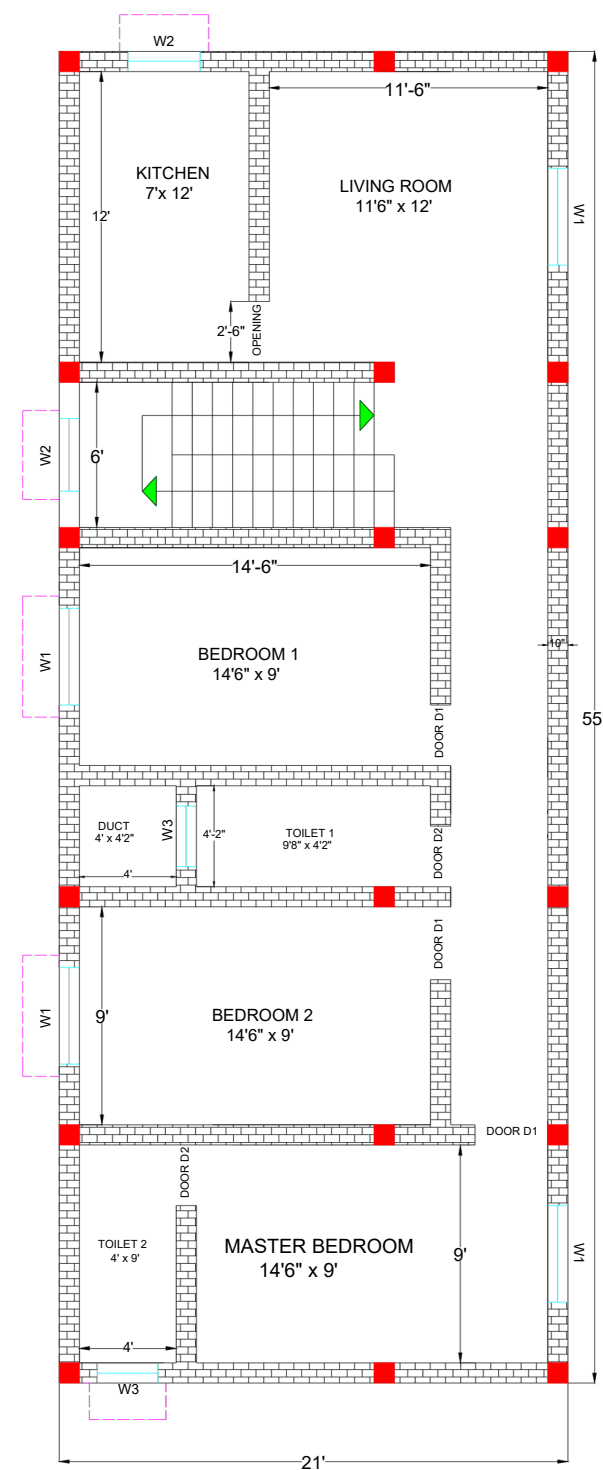

GROUND FLOOR PLAN

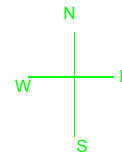

FIRST FLOOR PLAN





9071658912/9934317398



Copyright




COMPUTER AND CAD ZONE
UNLOCKING DESIGN CAREERS

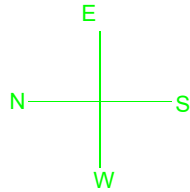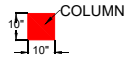


NOTE - ALL WALL THICKNESS 10" UNLESS OTHERWISE SPECIFIED.

DOOR AND WINDOW SCHEDULE			
SI NO	NAME	SIZE	SILL HEIGHT
1	DOOR D	4' x 7'	0'
2	DOOR D1	3' x 7'	0'
3	DOOR D2	2'6" x 7'	0'
4	WINDOW W1	4' x 4'	3'
5	WINDOW W2	3' x 4'	3'
6	WINDOW W3	2'6" x 4'	3'

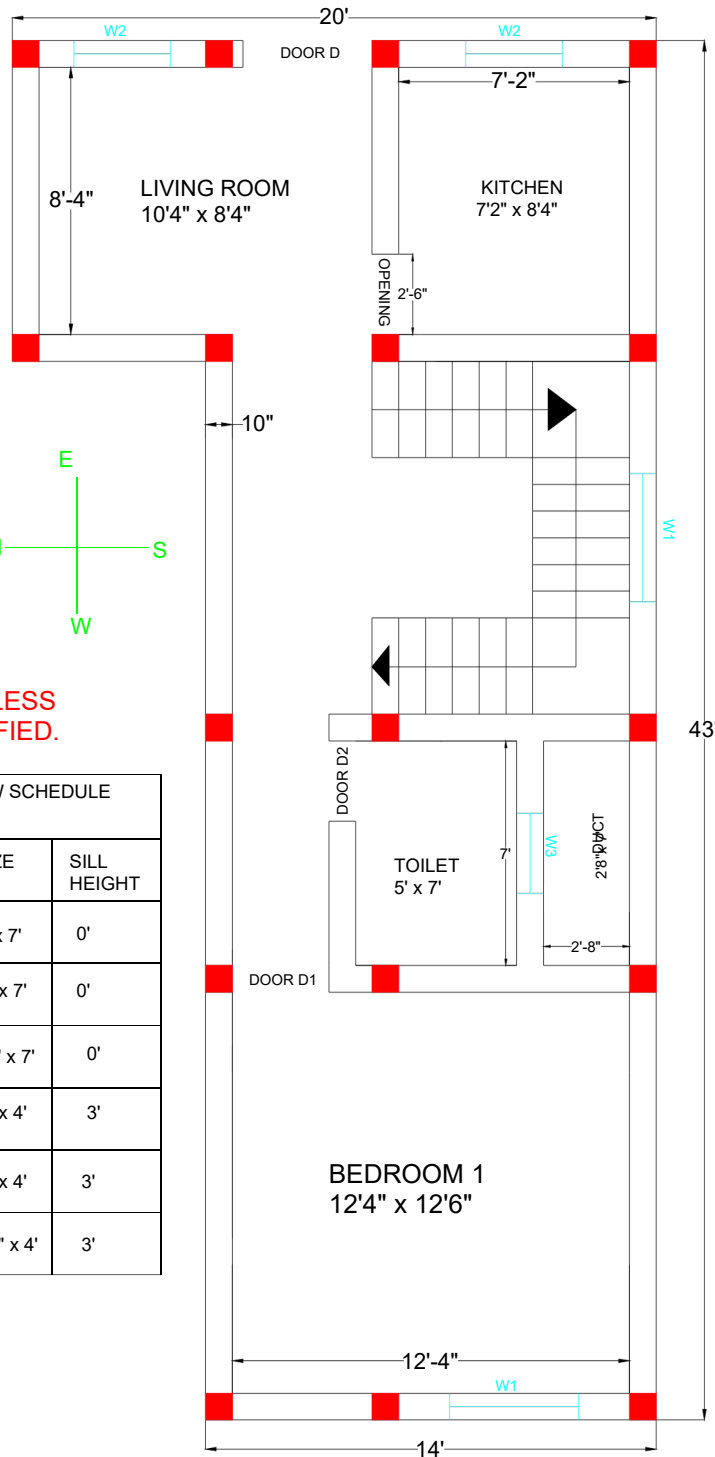

GROUND FLOOR PLAN

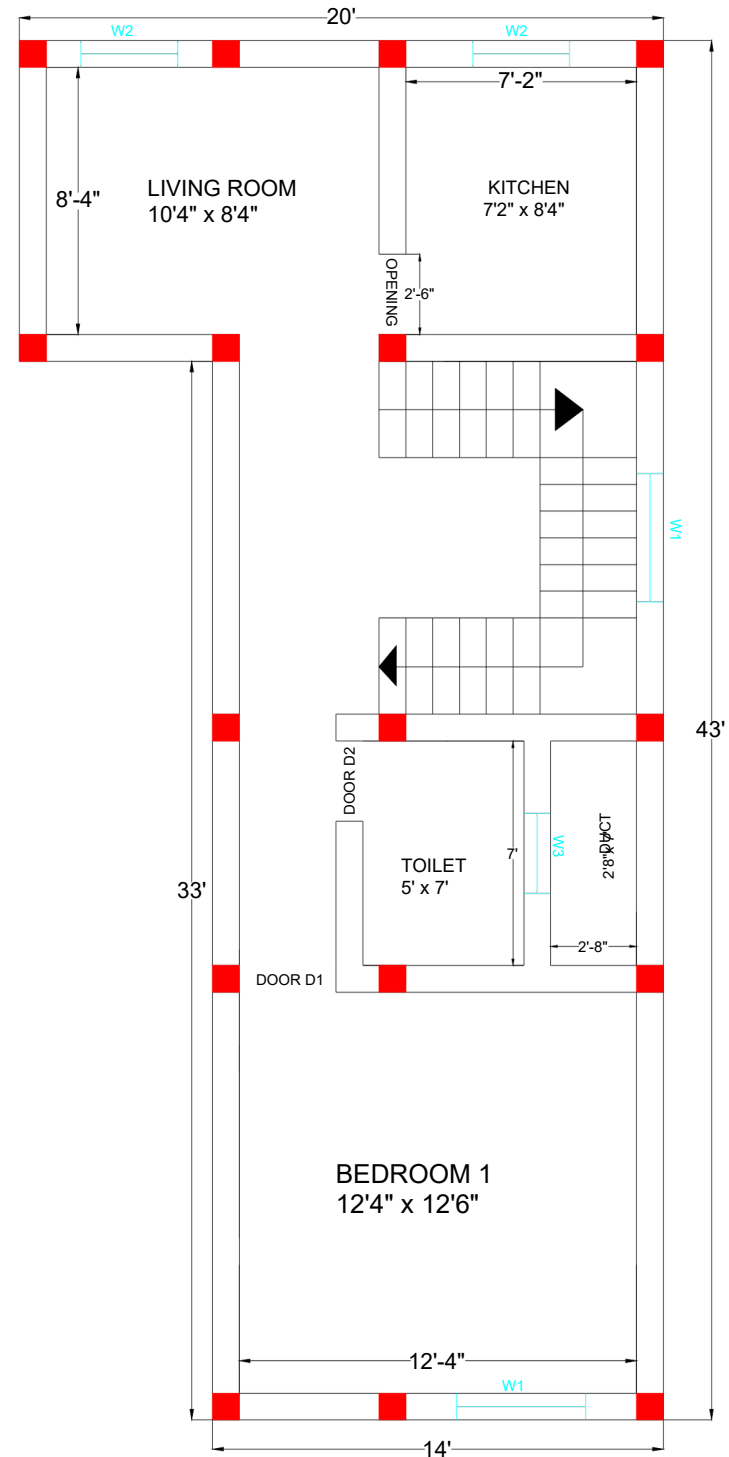



FIRST FLOOR PLAN




9071658912/9934317398



Copyright

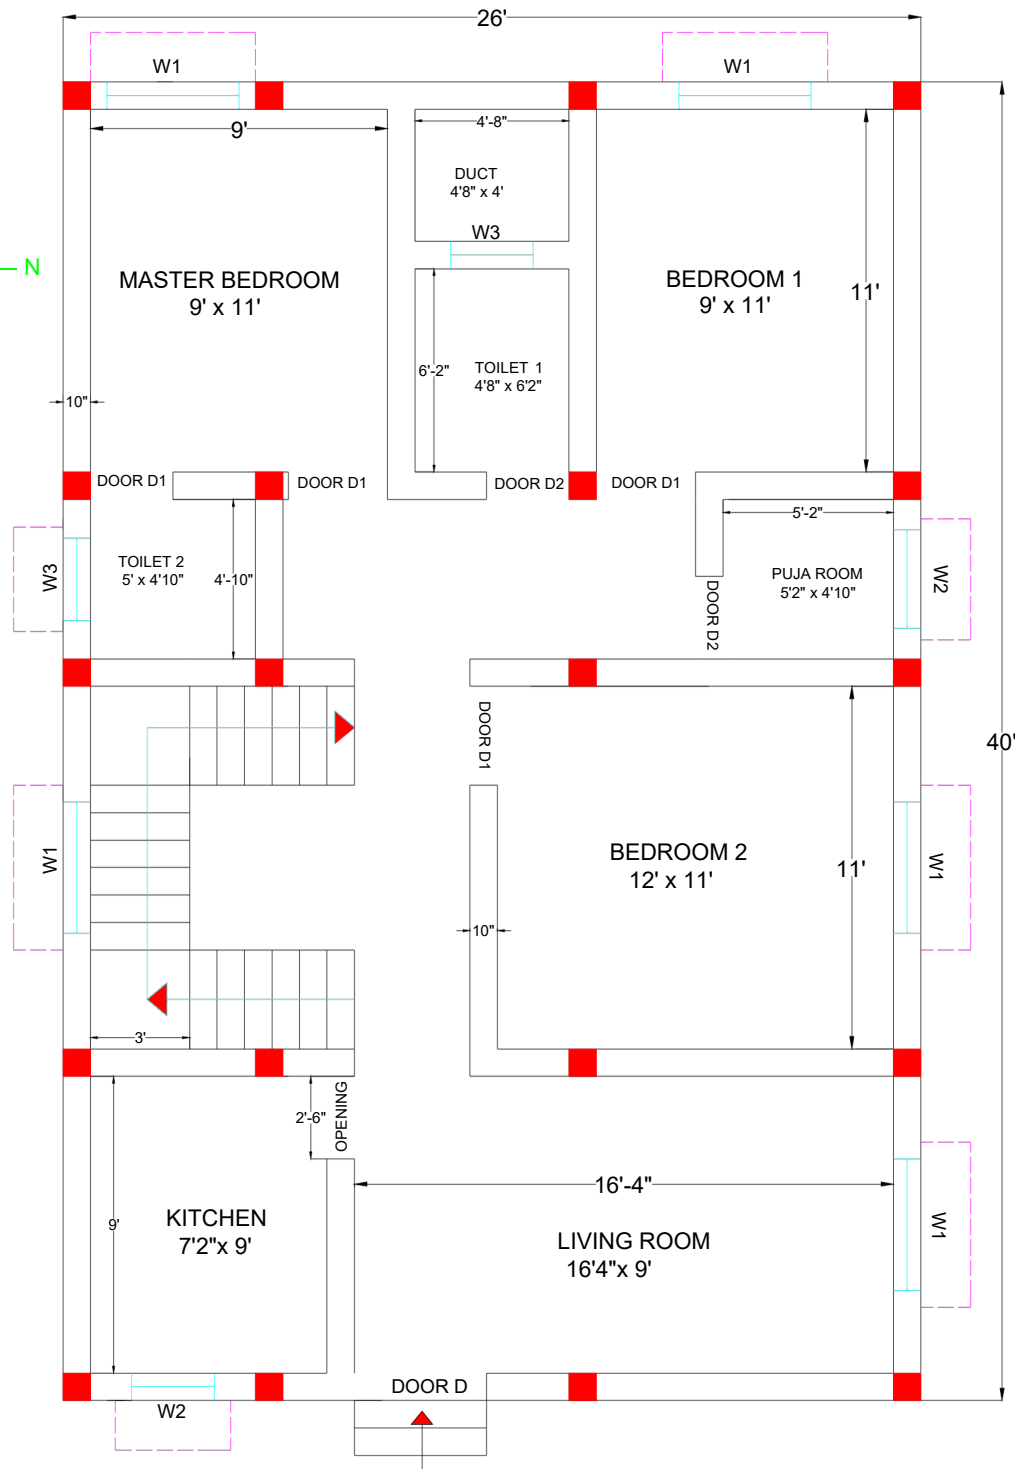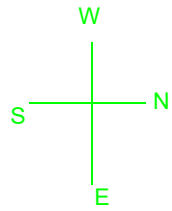

DOOR AND WINDOW SCHEDULE			
SI NO	NAME	SIZE	SILL HEIGHT
1	DOOR D	4' x 7'	0'
2	DOOR D1	3' x 7'	0'
3	DOOR D2	2'6" x 7'	0'
4	WINDOW W1	4' x 4'	3'
5	WINDOW W2	3' x 4'	3'
6	WINDOW W3	2'6" x 4'	3'

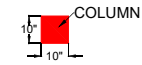

NOTE - ALL WALL THICKNESS 10" UNLESS OTHERWISE SPECIFIED.


GROUND FLOOR PLAN



9071658912/9934317398



Copyright

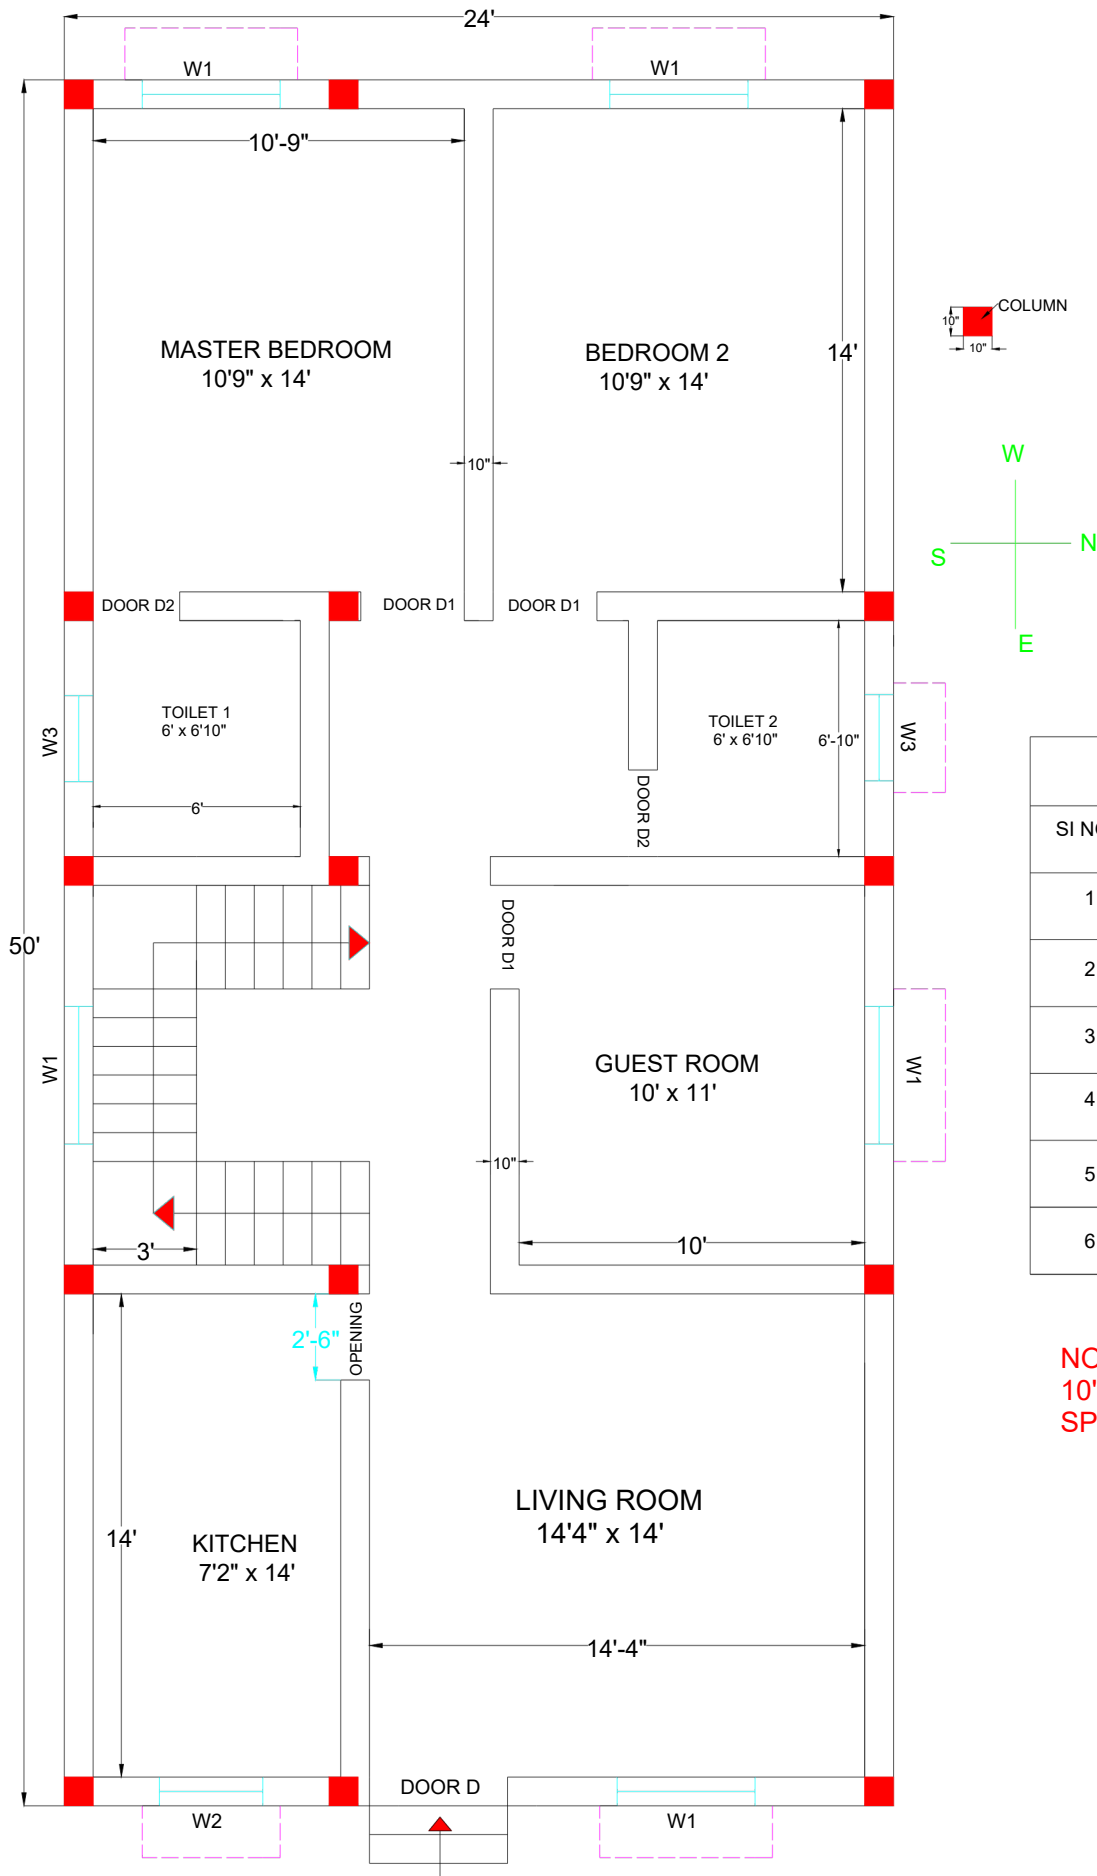

DOOR AND WINDOW SCHEDULE			
SI NO	NAME	SIZE	SILL HEIGHT
1	DOOR D	4' x 7'	0'
2	DOOR D1	3' x 7'	0'
3	DOOR D2	2'6" x 7'	0'
4	WINDOW W1	4' x 4'	3'
5	WINDOW W2	3' x 4'	3'
6	WINDOW W3	2'6" x 4'	3'




NOTE - ALL WALL THICKNESS 10" UNLESS OTHERWISE SPECIFIED.

GROUND FLOOR PLAN



DOOR AND WINDOW SCHEDULE			
SI NO	NAME	SIZE	SILL HEIGHT
1	DOOR D	4' x 7'	0'
2	DOOR D1	3' x 7'	0'
3	DOOR D2	2'6" x 7'	0'
4	WINDOW W1	4' x 4'	3'
5	WINDOW W2	3' x 4'	3'
6	WINDOW W3	2'6" x 4'	3'



NOTE - ALL WALL THICKNESS 10" UNLESS OTHERWISE SPECIFIED.

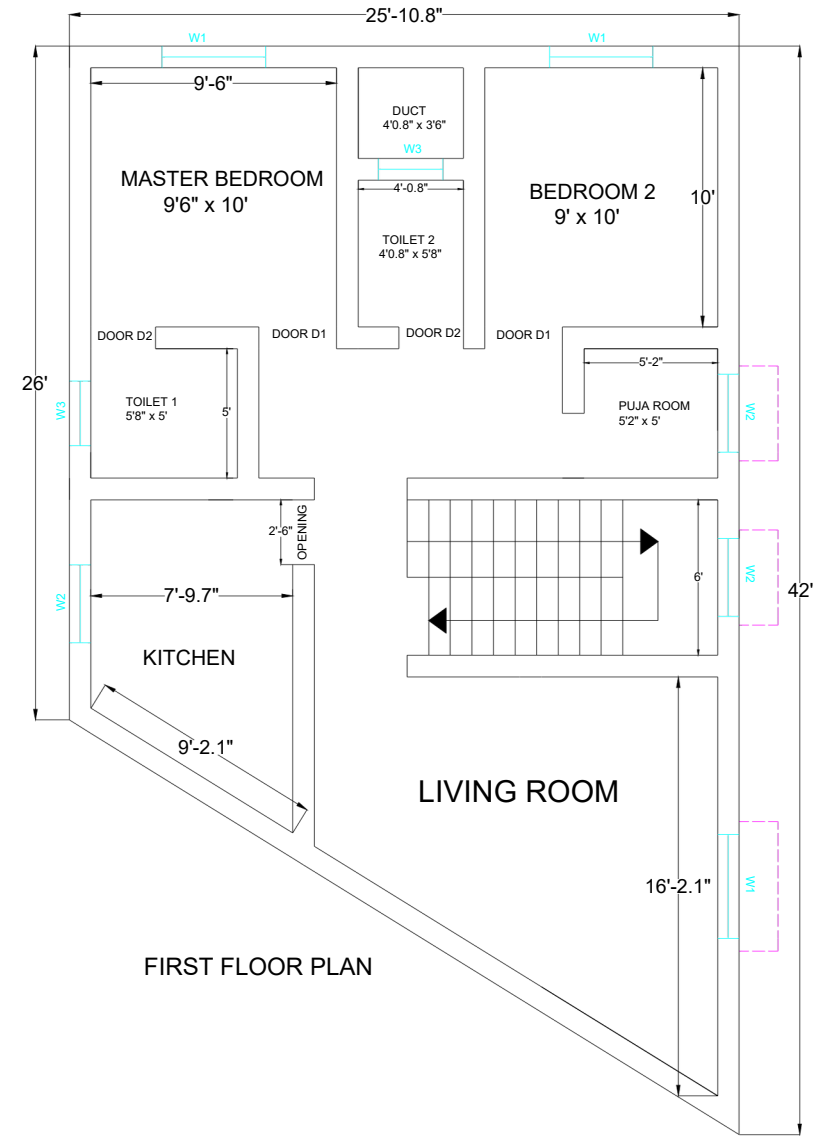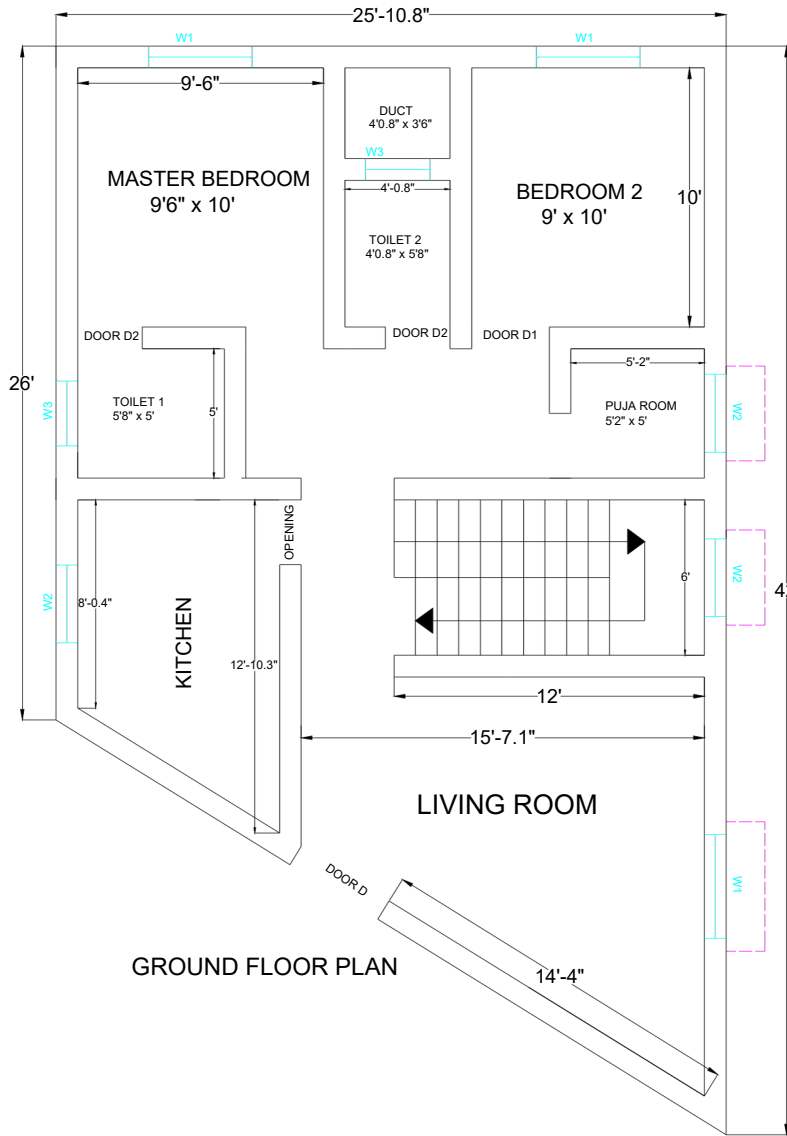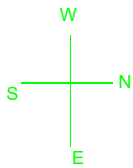

9071658912/9934317398




Copyright

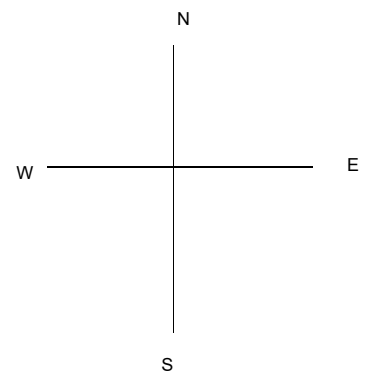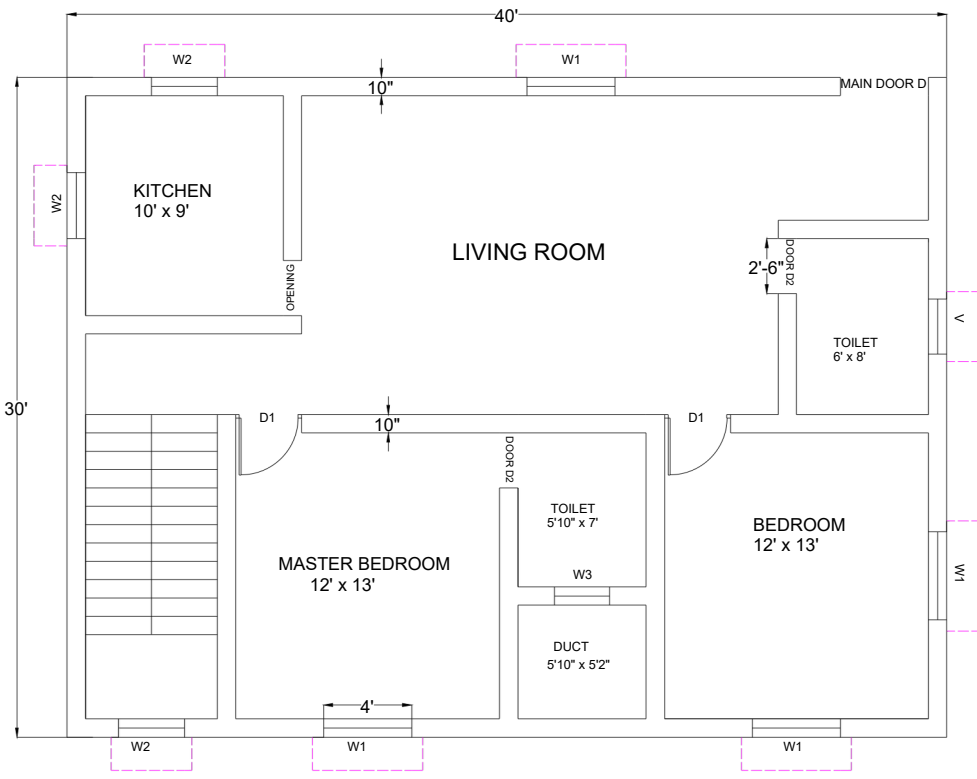

DOOR AND WINDOW SCHEDULE			
SI NO	NAME	SIZE	SILL HEIGHT
1	DOOR D	4' x 7'	0'
2	DOOR D1	3' x 7'	0'
3	DOOR D2	2'6" x 7'	0'
4	WINDOW W1	4' x 4'	3'
5	WINDOW W2	3' x 4'	3'
6	WINDOW W3	2'6" x 4'	3'

NOTE - ALL WALL THICKNESS 10" UNLESS OTHERWISE SPECIFIED.

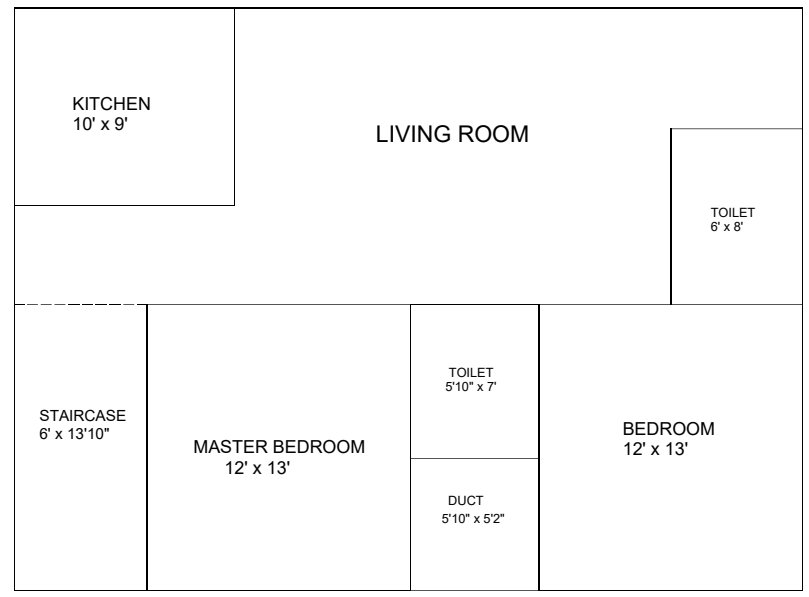

LINE PLAN

